
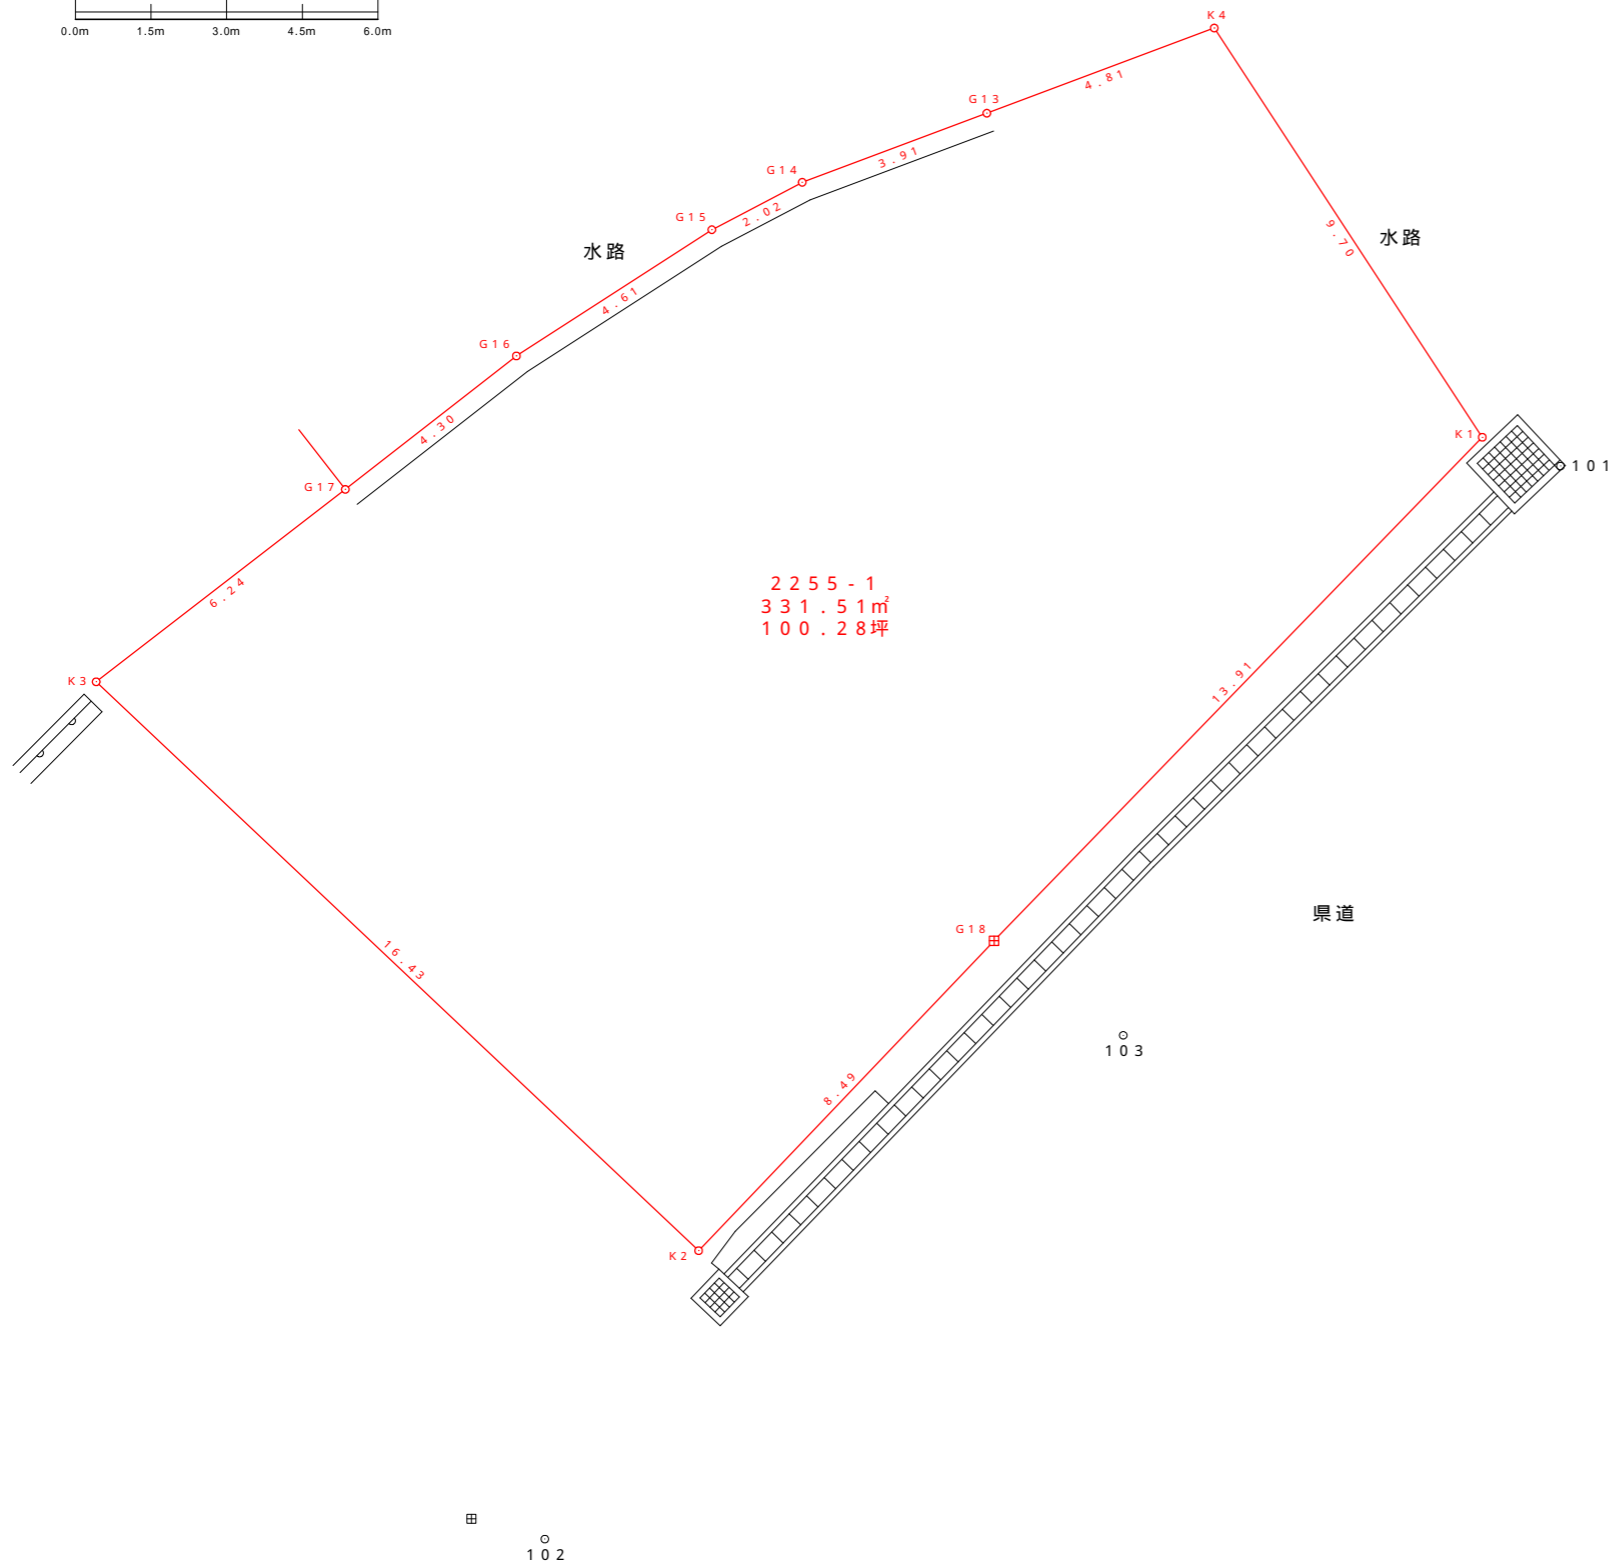


杵築市大字本庄字合蔵
実測平面図

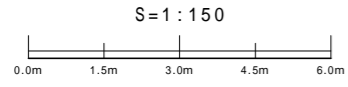

求積表 (任意座標)

地番	2255-1			
NO	X _n	Y _n	Y _{n+1} - Y _{n-1}	X _n · (Y _{n+1} - Y _{n-1})
K1	50.570	48.451	-4.367	-220.839190
G18	40.582	38.767	-15.545	-630.847190
K2	34.435	32.906	-17.811	-613.321785
K3	45.720	20.956	-7.008	-320.405760
G17	49.537	25.898	8.335	412.890895
G16	52.184	29.291	7.271	379.429864
G15	54.688	33.169	5.670	310.080960
G14	55.628	34.961	5.454	303.395112
G13	56.999	38.623	8.173	465.852827
K4	58.688	43.134	9.828	576.785664
合計				663.021397
合計面積				331.5106985
地積				331.51 m ²
坪数				100.28 坪

本図面は県道及び水路との境界確認が未了のため確定面積ではありません。